



FORA SURPLUS II BUILDING REMOVAL

CITY OF SEASIDE, MONTEREY COUNTY, CALIFORNIA

SHEET INDEX

0.01	TITLE SHEET
0.02	GENERAL NOTES
1-1.01	PHASE 1 - EXISTING CONDITIONS & BUILDING REMOVAL
1-2.01	PHASE 1 - UTILITY ABANDONMENT/PROTECTION PLAN (GAS, ELECTRIC, TELEPHONE)
1-2.02	PHASE 1 - UTILITY ABANDONMENT/PROTECTION PLAN (STORMWATER, SANITARY SEWER, WATER)
1-3.01	PHASE 1 - EROSION CONTROL PLAN
2-1.01	PHASE 2 - EXISTING CONDITIONS & BUILDING REMOVAL
2-2.01	PHASE 2 - UTILITY ABANDONMENT/PROTECTION PLAN (GAS, ELECTRIC, TELEPHONE)
2-2.02	PHASE 2 - UTILITY ABANDONMENT/PROTECTION PLAN (STORMWATER, SANITARY SEWER, WATER)
2-3.01	PHASE 2 - EROSION CONTROL PLAN
3-1.01	PHASE 3 - EXISTING CONDITIONS & BUILDING REMOVAL
3-2.01	PHASE 3 - UTILITY ABANDONMENT/PROTECTION PLAN (GAS, ELECTRIC, TELEPHONE)
3-2.02	PHASE 3 - UTILITY ABANDONMENT/PROTECTION PLAN (STORMWATER, SANITARY SEWER, WATER)
3-3.01	PHASE 3 - EROSION CONTROL PLAN
3.02	EROSION CONTROL DETAILS
4.01	CONSTRUCTION DETAILS


SHEET LEGEND/DESCRIPTION

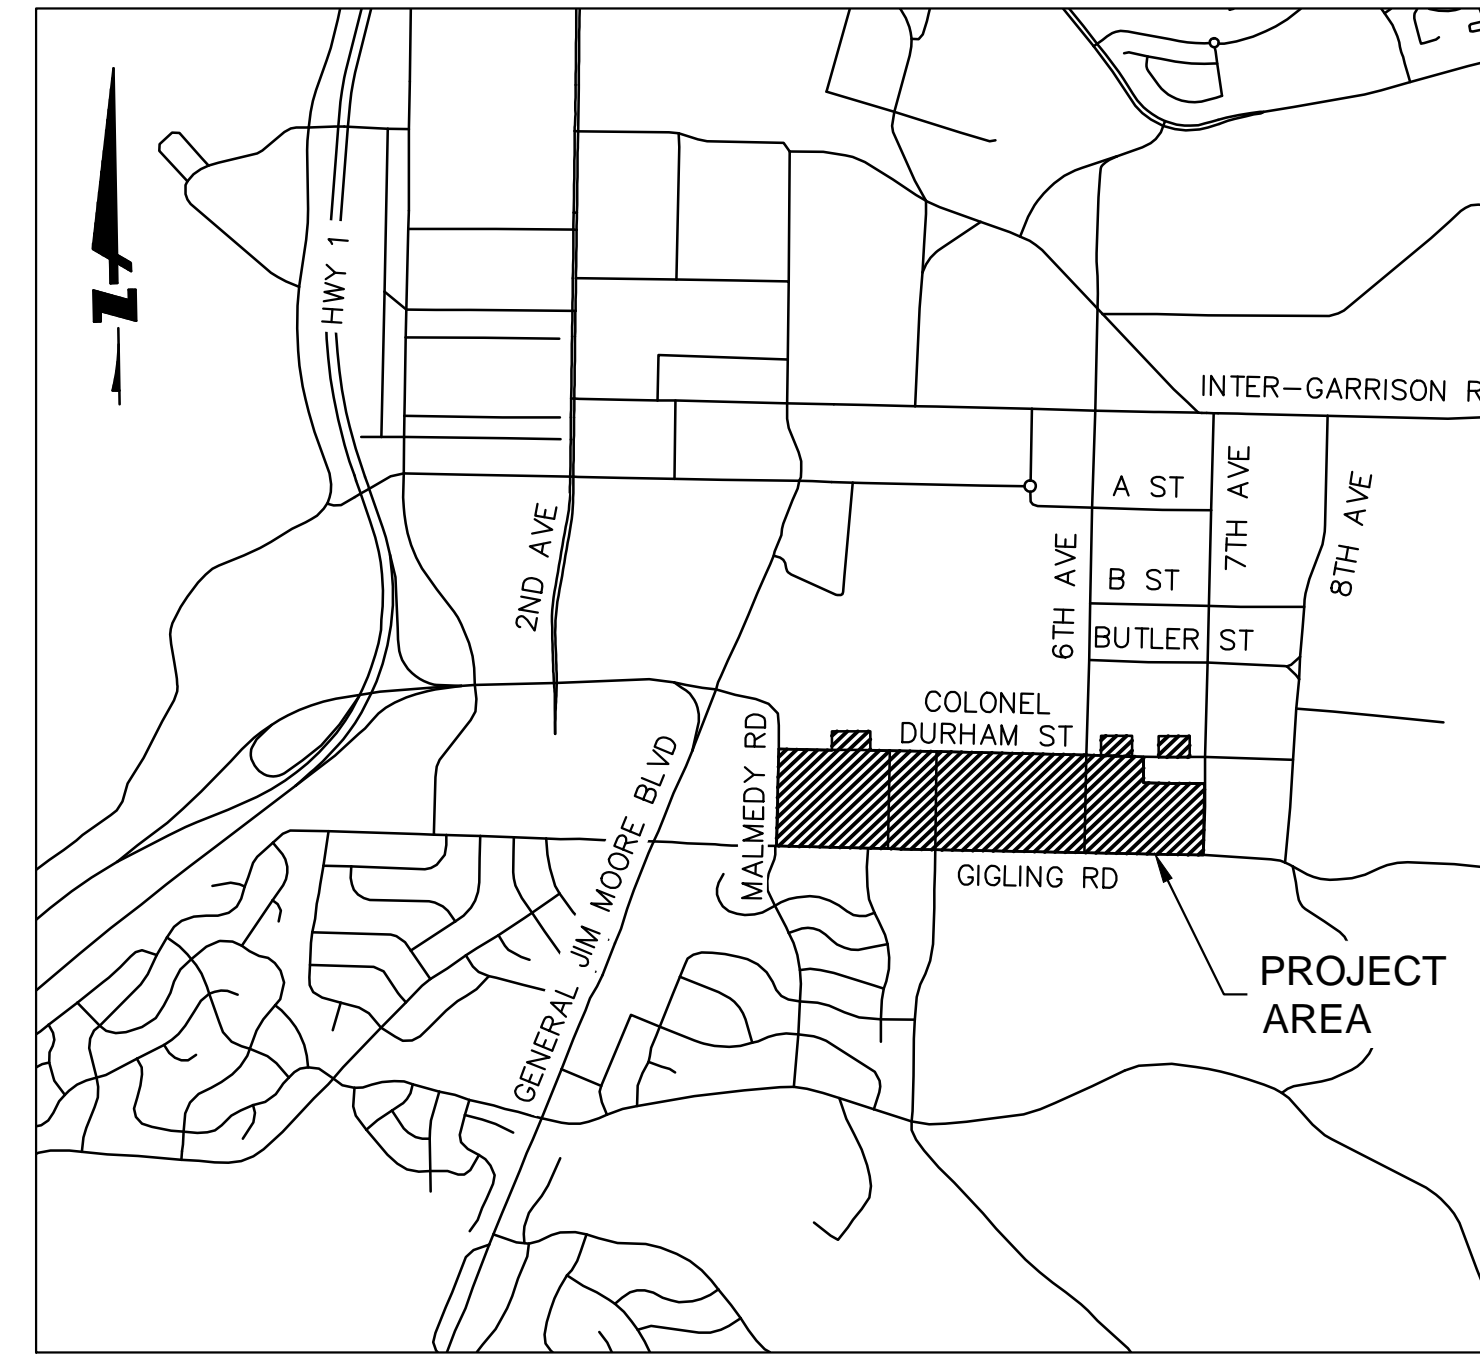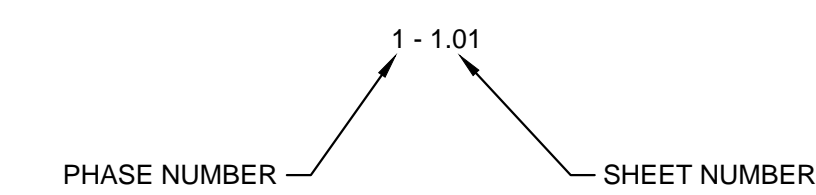

LOCATION MAP
NTS

ABBREVIATIONS

AC	ASPHALT CONCRETE
AD	ADMINISTRATION BUILDING
AR	ARMORY BUILDING
ACM	ASBESTOS CONTAINING MATERIAL
CF	CAFETERIA BUILDING
CG	CURB AND GUTTER
CO	CLEANOUT
CONC	CONCRETE
CY	CUBIC YARD
E	ELECTRICAL
EX (E)	EXISTING
EMH	ELECTRICAL MANHOLE
FORA	FORT ORD REUSE AUTHORITY
FH	FIRE HYDRANT
G	GAS
GR	GRATE ELEVATION
HB	HOSE BIBB
INV	INVERT ELEVATION
JP	JOINT POLE
JT	JOINT TRENCH
LF	LINEAR FEET
MIN	MINIMUM
OH	OVERHEAD
RIM	RIM ELEVATION
RP	ROLLING PIN BUILDING
SD	STORM DRAIN
SDCB	STORM DRAIN CATCH BASIN
SDMH	STORM DRAIN MANHOLE
SS	SANITARY SEWER
SSMH	SANITARY SEWER MANHOLE
TEL	TELEPHONE
TPZ	TREE PROTECTION ZONE
TYP	TYPICAL
W	WATER
WV	WATER VALVE

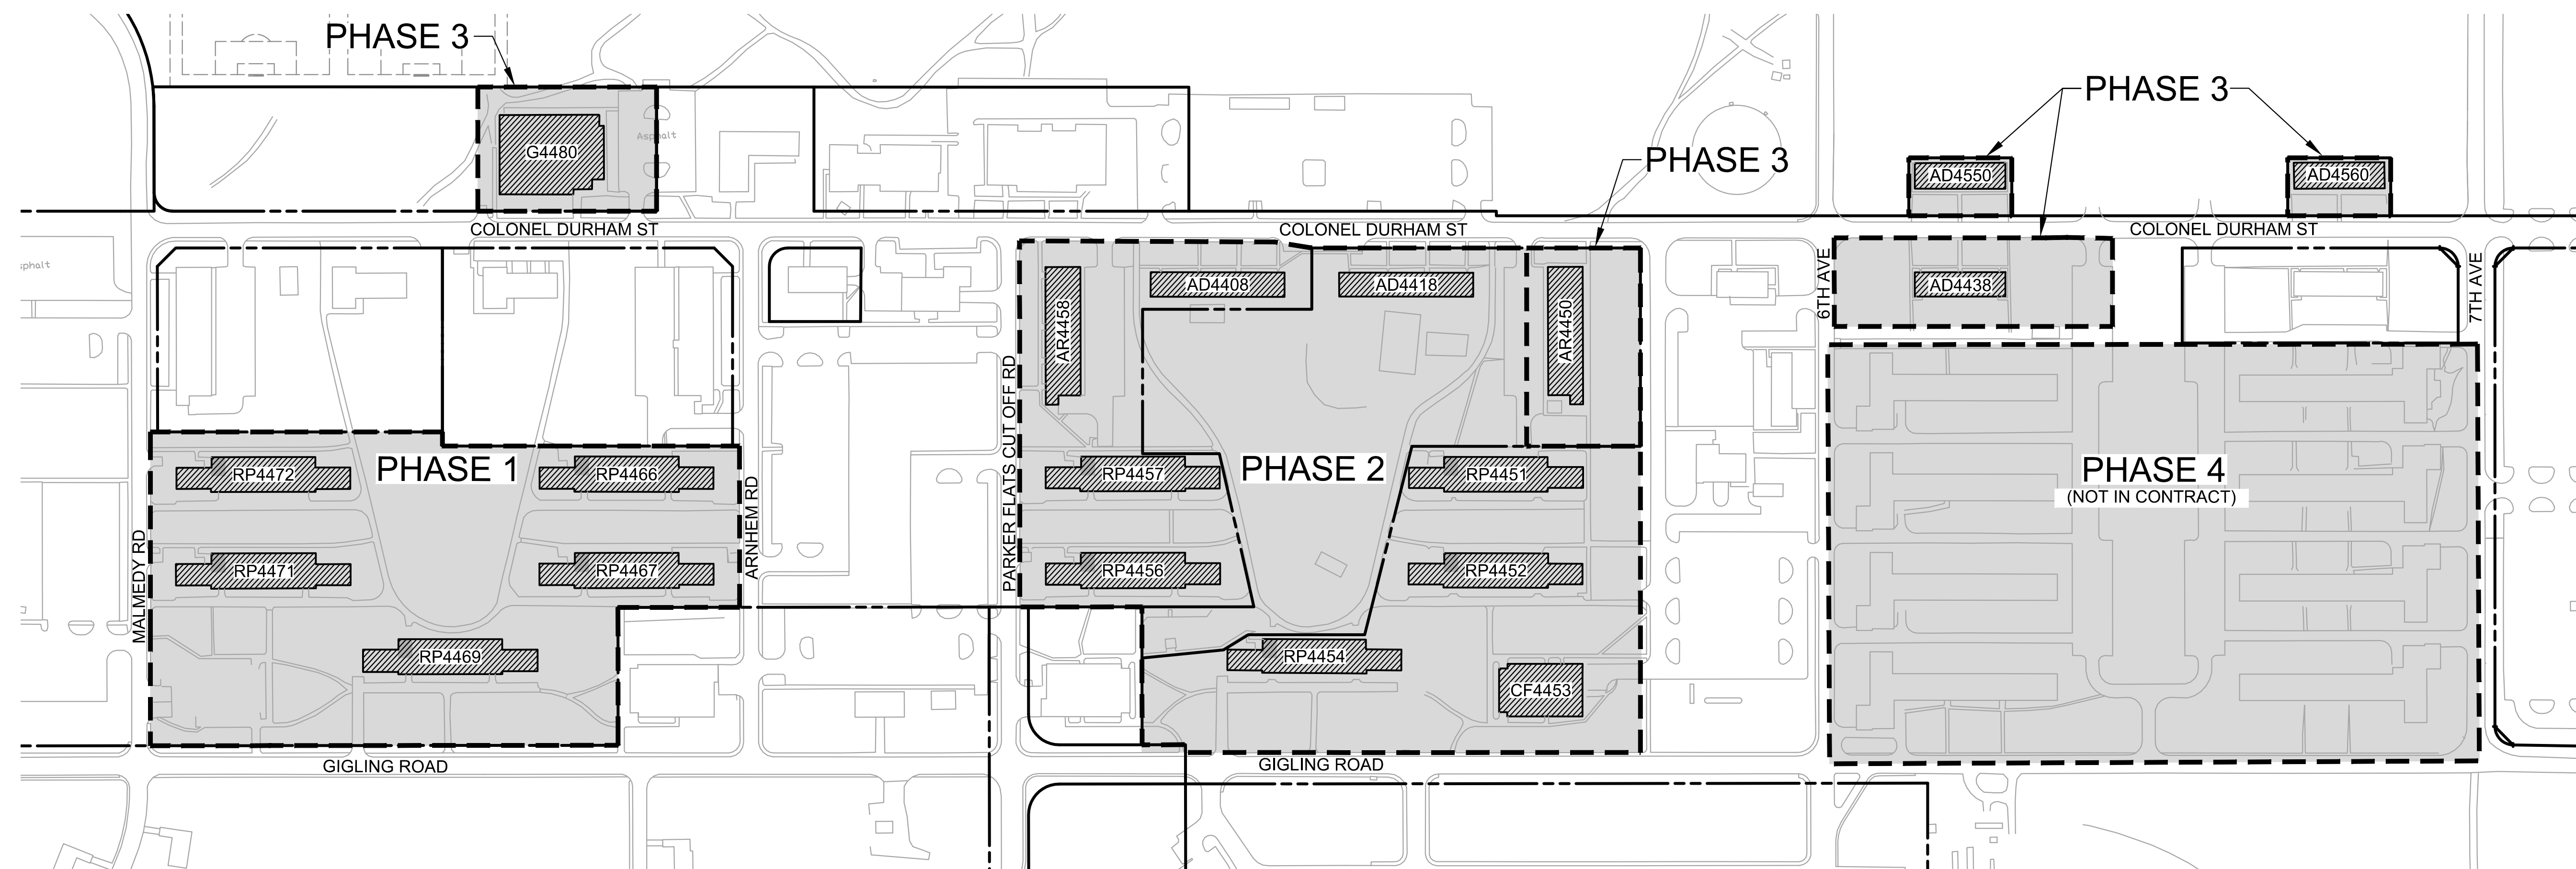

SITE PLAN
NTS

Date: 08/07/17	No.	Revisions
Scale: AS SHOWN		
Design: JK		
Drawn: JK/TH		
Approved: CM		
Job No: 20175065		

Drawing Number:
0.01

NOT FOR CONSTRUCTION

K:\2017\175065_FORA_Surplus II\Drawings\Sheet\001_SHEETS\001_FORSTS.dwg 08-07-17 kwbk